



PLOT NO.-P-2

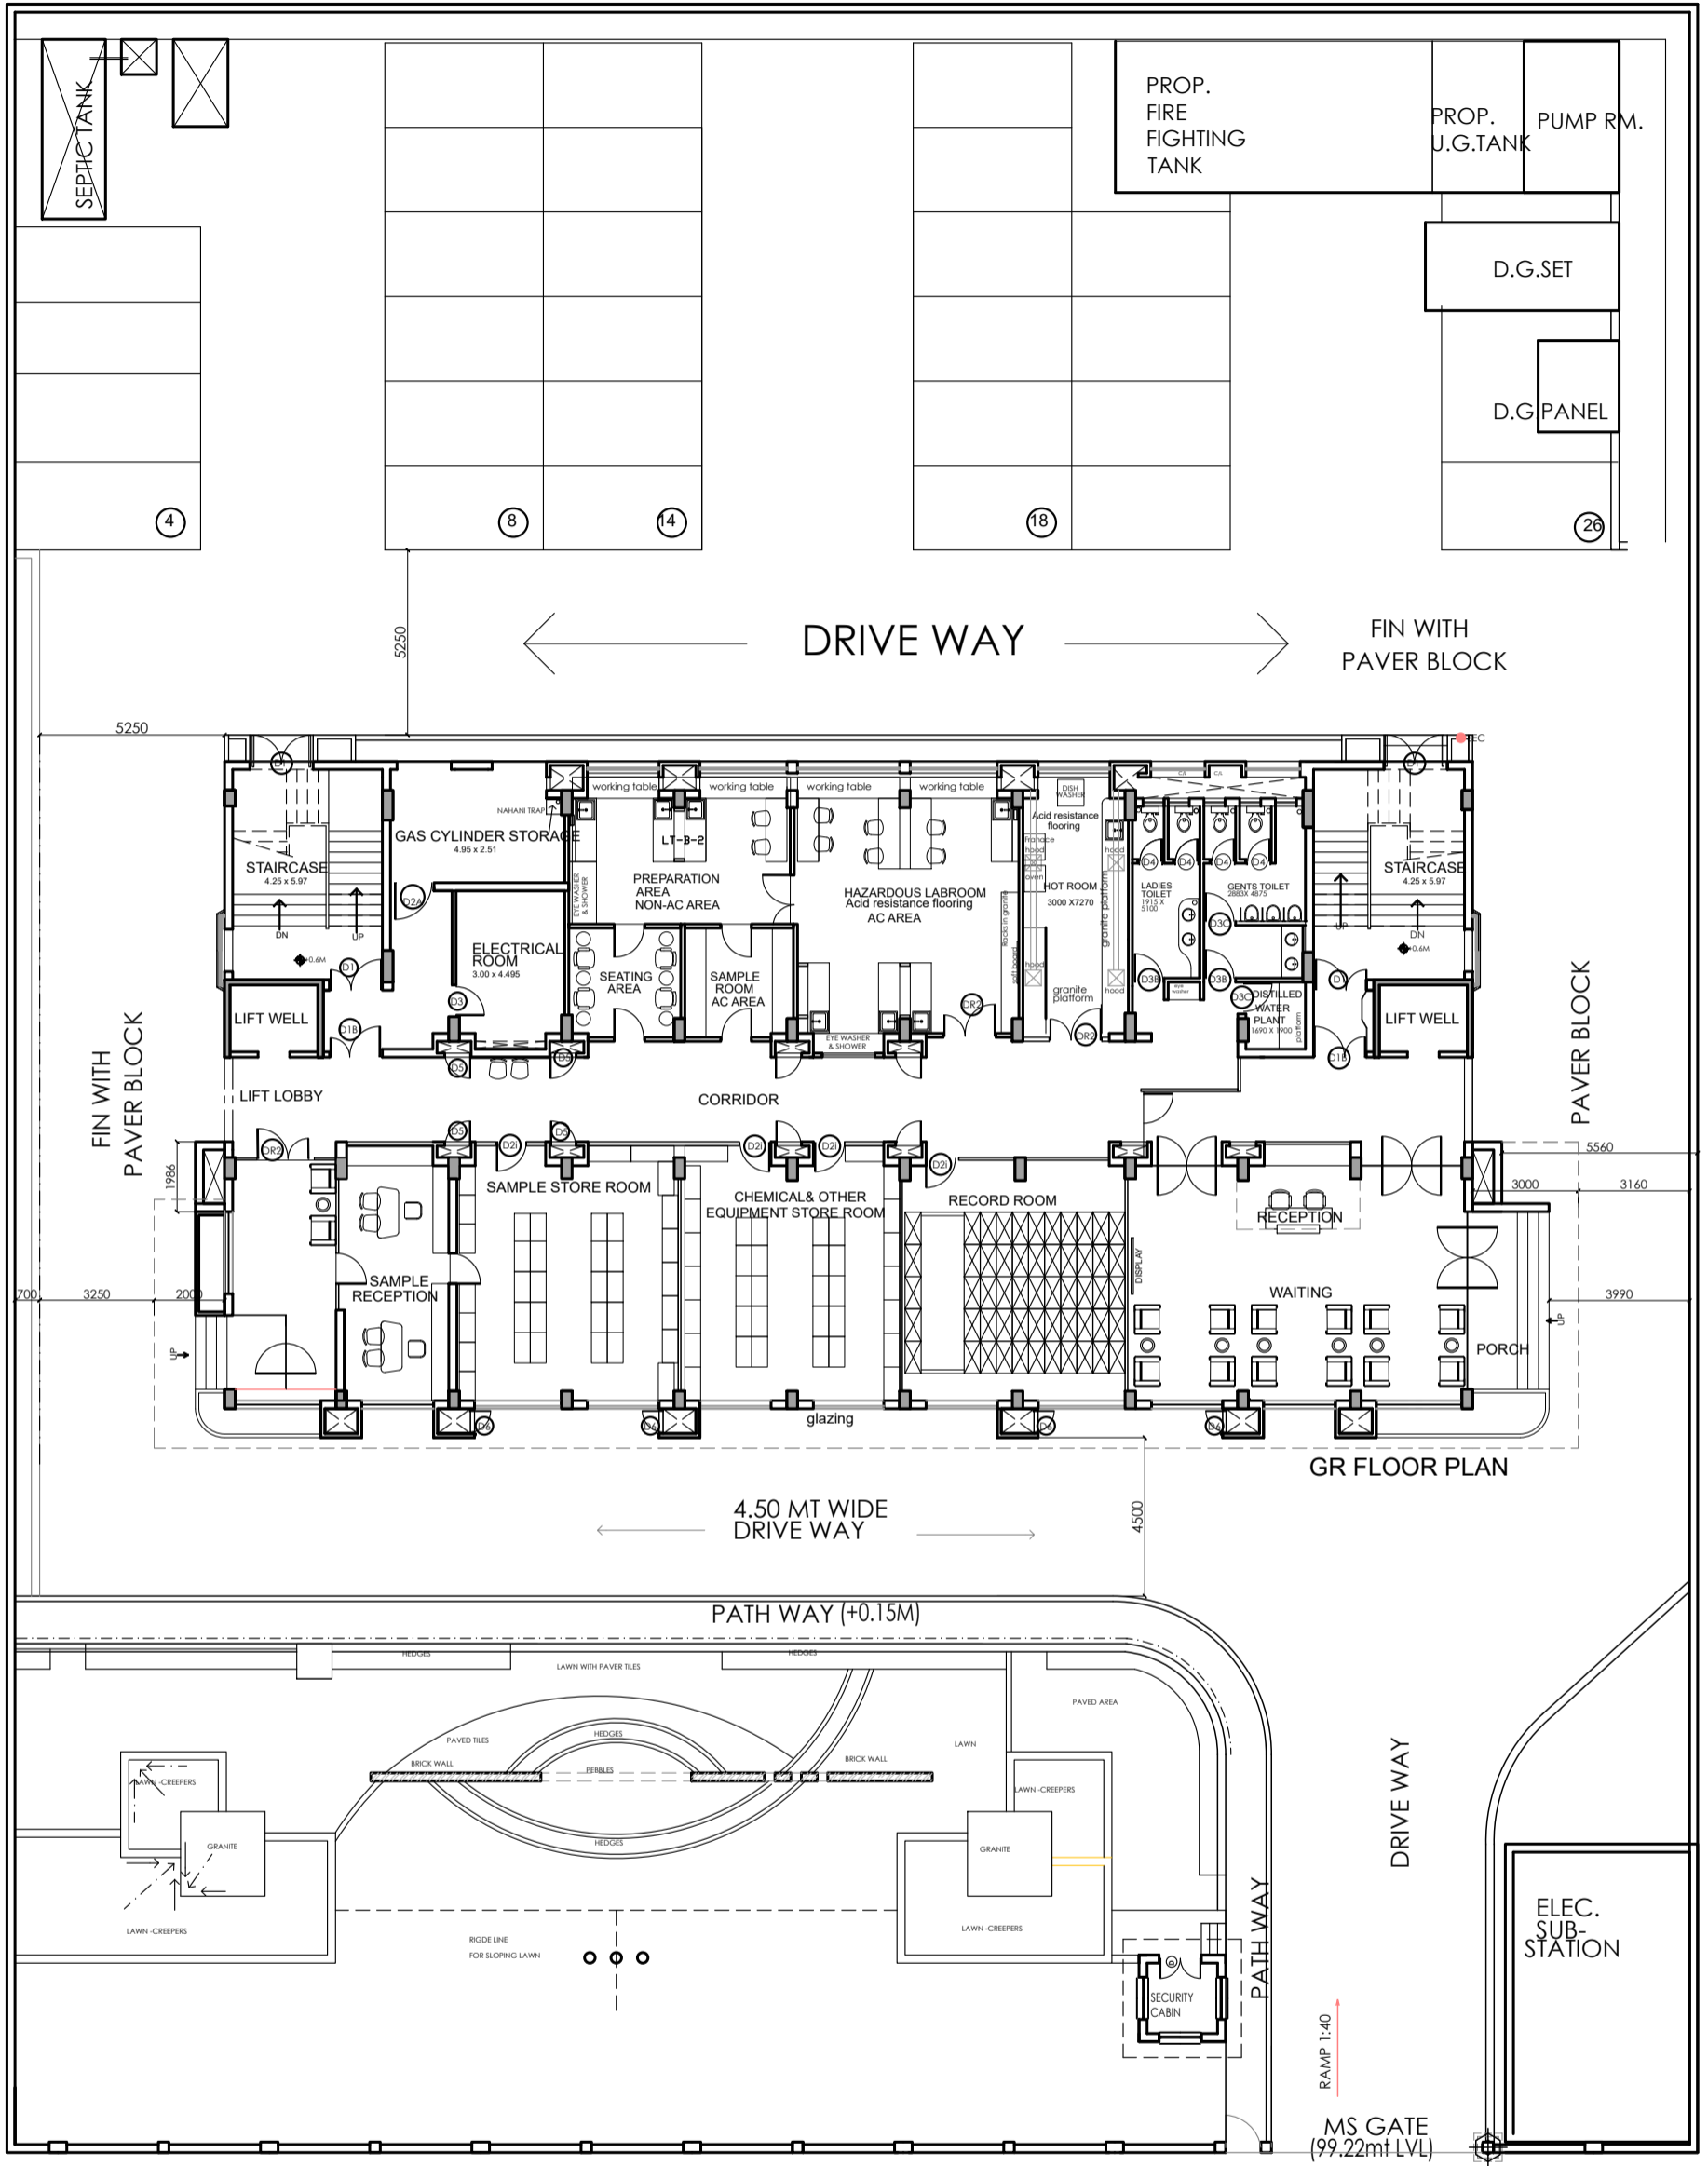

NOTES:
DRAWINGS SHALL NOT BE SCALED. WRITTEN DIMENSIONS TAKES PREFERENCE OVER SCALED DIMENSIONS. ALL DRAWINGS ARE INTER RELATED AND TO BE READ IN CONJUNCTION WITH OTHER RELEVANT CONSULTANTS DWGS. AND SPECIFICATIONS. ALL DRAWINGS ARE PROPERTY OF ARK DESIGNS PVT. LWD. AND CANNOT BE USED WITHOUT THEIR PRIOR PERMISSION.

NO	DATE	CHANGE BY	REVISIONS

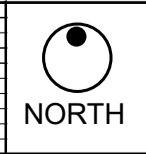


CLIENT: MPCB
PROJECT: RESTORATION OF EXISTING LAB BUILDING FOR MPCB AT MAHAPE
STAGE: TENDER DRAWING
DATE: 03-03-25
SCALE: 1:200 (A3 PAPER)
DRAWN BY: NEHA
CHECKED BY: UJWALA

TITLE: SITE LAYOUT


JOB NO: M/01/2013
DRAWING NO: MPCB/TEN/INT/ SITE
REVISION NO: R0
01A

ARK
DESIGNS PVT. LIMITED
COMPREHENSIVE CONSULTANCY
Email: teamarkdesign@gmail.com Tel. No. 022 24449817, 24303535

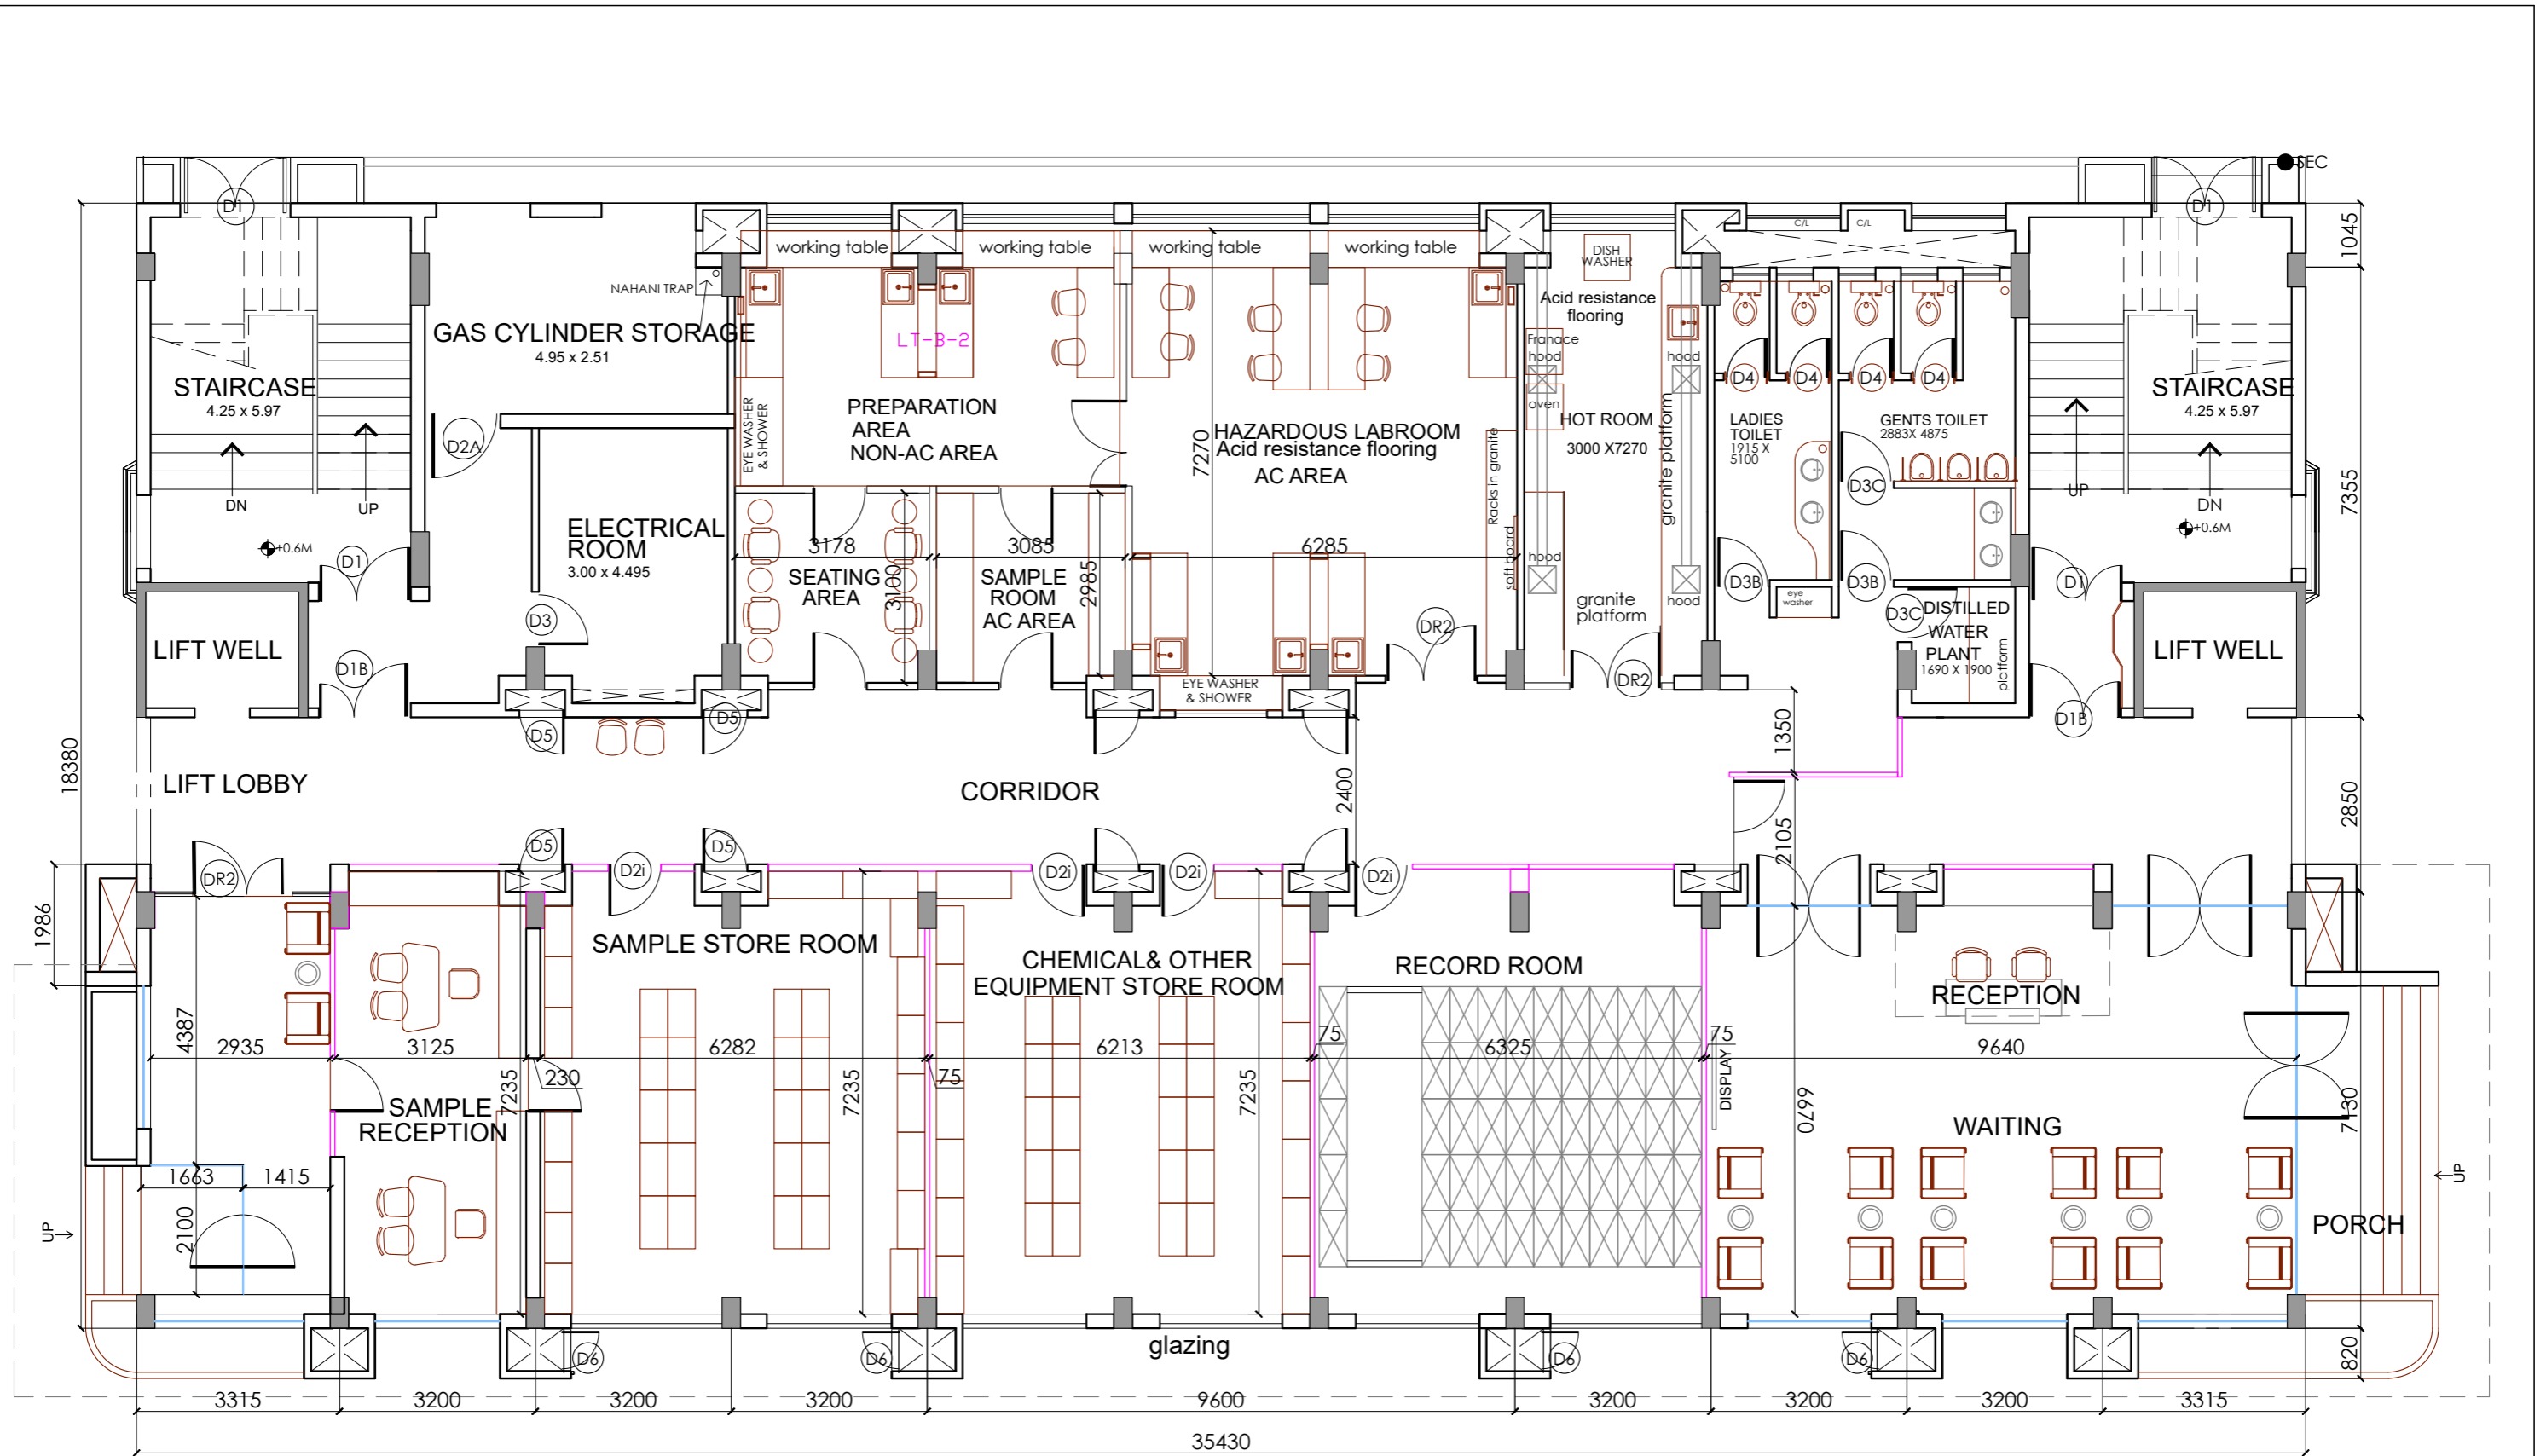


NOTES
 DRAWINGS SHALL NOT BE SCALED.
 WRITTEN DIMENSIONS TAKE PREFERENCE OVER SCALED DIMENSIONS.
 ALL DRAWINGS ARE INTER RELATED AND TO BE READ IN CONJUNCTION
 WITH OTHER RELEVANT CONSULTANTS DWGS. AND SPECIFICATIONS.
 ALL DRAWINGS ARE PROPERTY OF ARK DESIGNS PVT. LTD. AND
 CANNOT BE USED WITHOUT THEIR PRIOR PERMISSION.

NO	DATE	CHANGED BY	REVISIONS

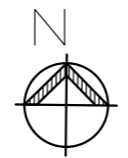

CLIENT MPCB			
PROJECT RESTORATION OF EXISTING LAB BUILDING FOR MPCB AT MAHAPE			
STAGE TENDER			
DATE 03/03/2025	SCALE 1:100 A3_PAPER	DRAWN BY NEHA	CHECKED BY UJWALA

TITLE: GROUND FLOOR LAYOUT	
 COMPREHENSIVE CONSULTANCY Email: teamarkdesigns@gmail.com Tel. No. 022 24449817, 24303535	JOB NO. M/01/2013 DRG. NO. MPCB/TEN/INT/GR 01 CAD-FILE-PATH

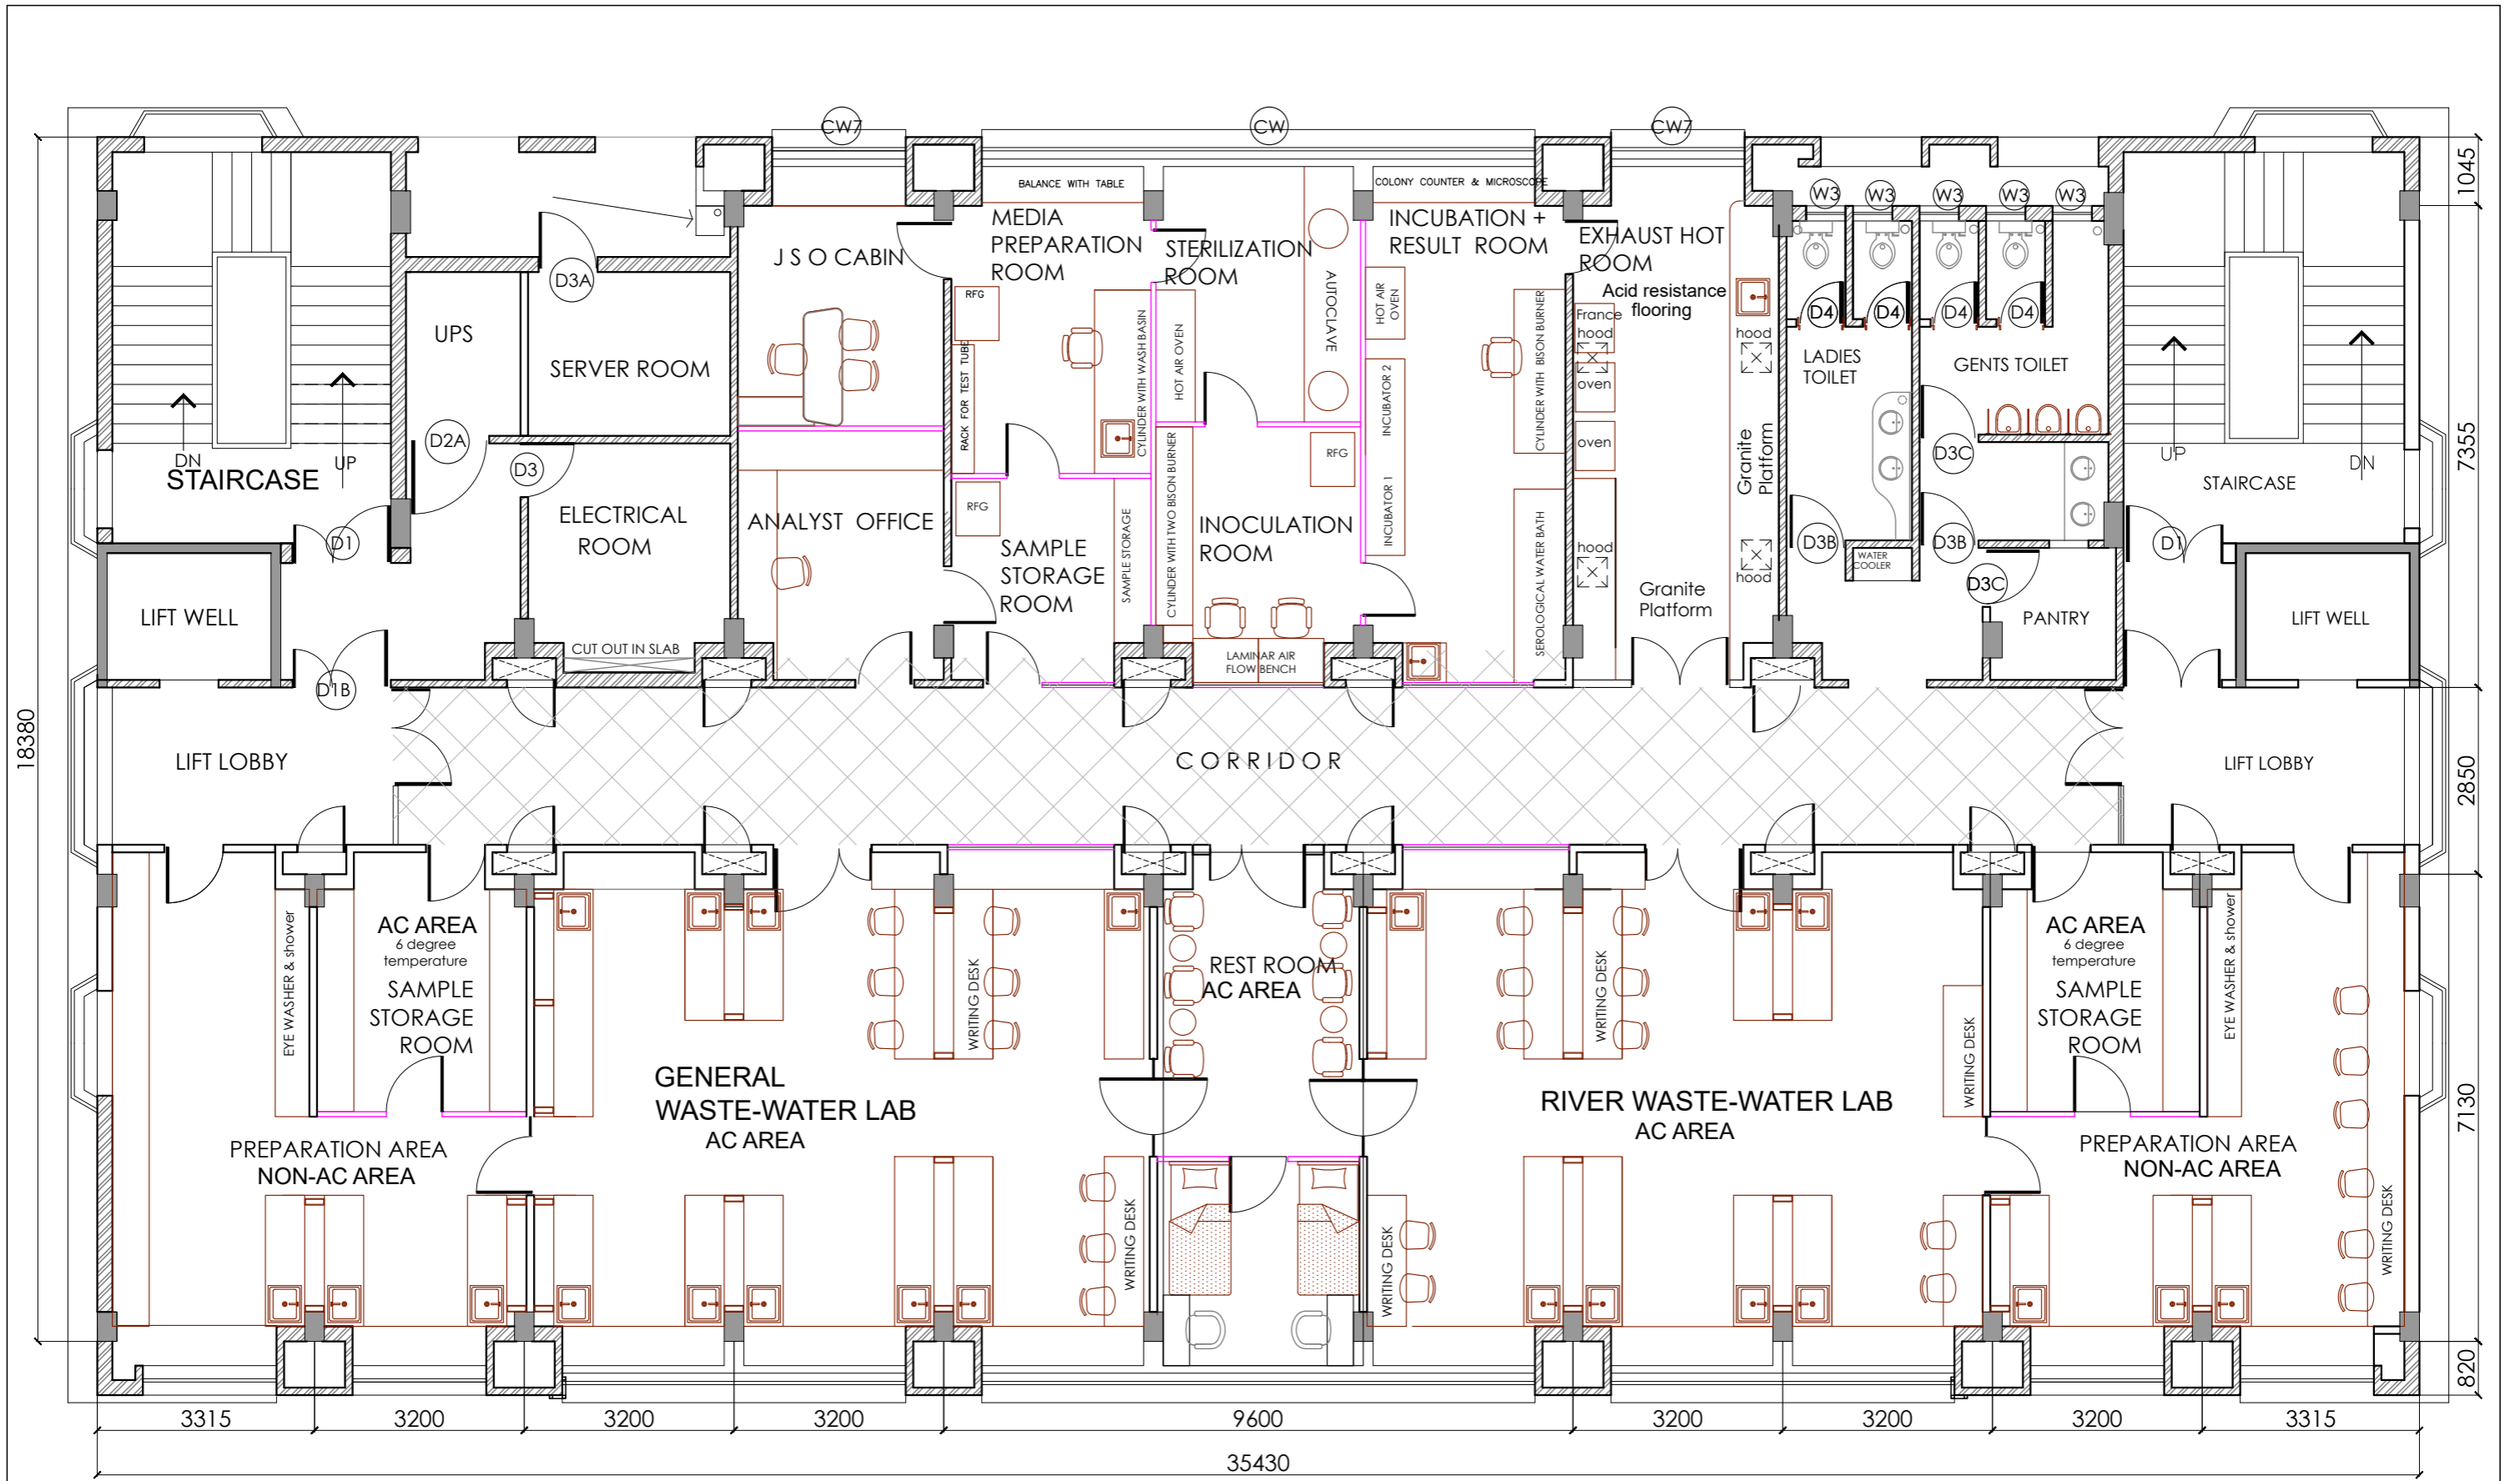

NOTES
 DRAWINGS SHALL NOT BE SCALED.
 WRITTEN DIMENSIONS TAKES PREFERENCE OVER SCALED DIMENSIONS.
 ALL DRAWINGS ARE INTER RELATED AND TO BE READ IN CONJUNCTION
 WITH OTHER RELEVANT CONSULTANTS DWGS. AND SPECIFICATIONS.
 ALL DRAWINGS ARE PROPERTY OF ARK DESIGNS PVT. LTD. AND
 CANNOT BE USED WITHOUT THEIR PRIOR PERMISSION.

NO	DATE	CHANGED BY	REVISIONS



CLIENT MPCB	PROJECT RESTORATION OF EXISTING LAB BUILDING FOR MPCB AT MAHAPE	STAGE TENDER	DATE 03/03/2025	SCALE 1:100 A3_PAPER	DRAWN BY NEHA	CHECKED BY UJWALA
----------------	--	-----------------	--------------------	-------------------------	------------------	----------------------

TITLE: **FIRST FLOOR LAYOUT**


ARK
 DESIGNS PVT LIMITED
 COMPREHENSIVE CONSULTANCY
 Email: teamarkdesigns@gmail.com Tel. No. 022 24449817, 24303535

JOB NO.
M/01/2013

DRG. NO.
MPCB/TEN/INT/1ST

02

CAD-FILE-PATH

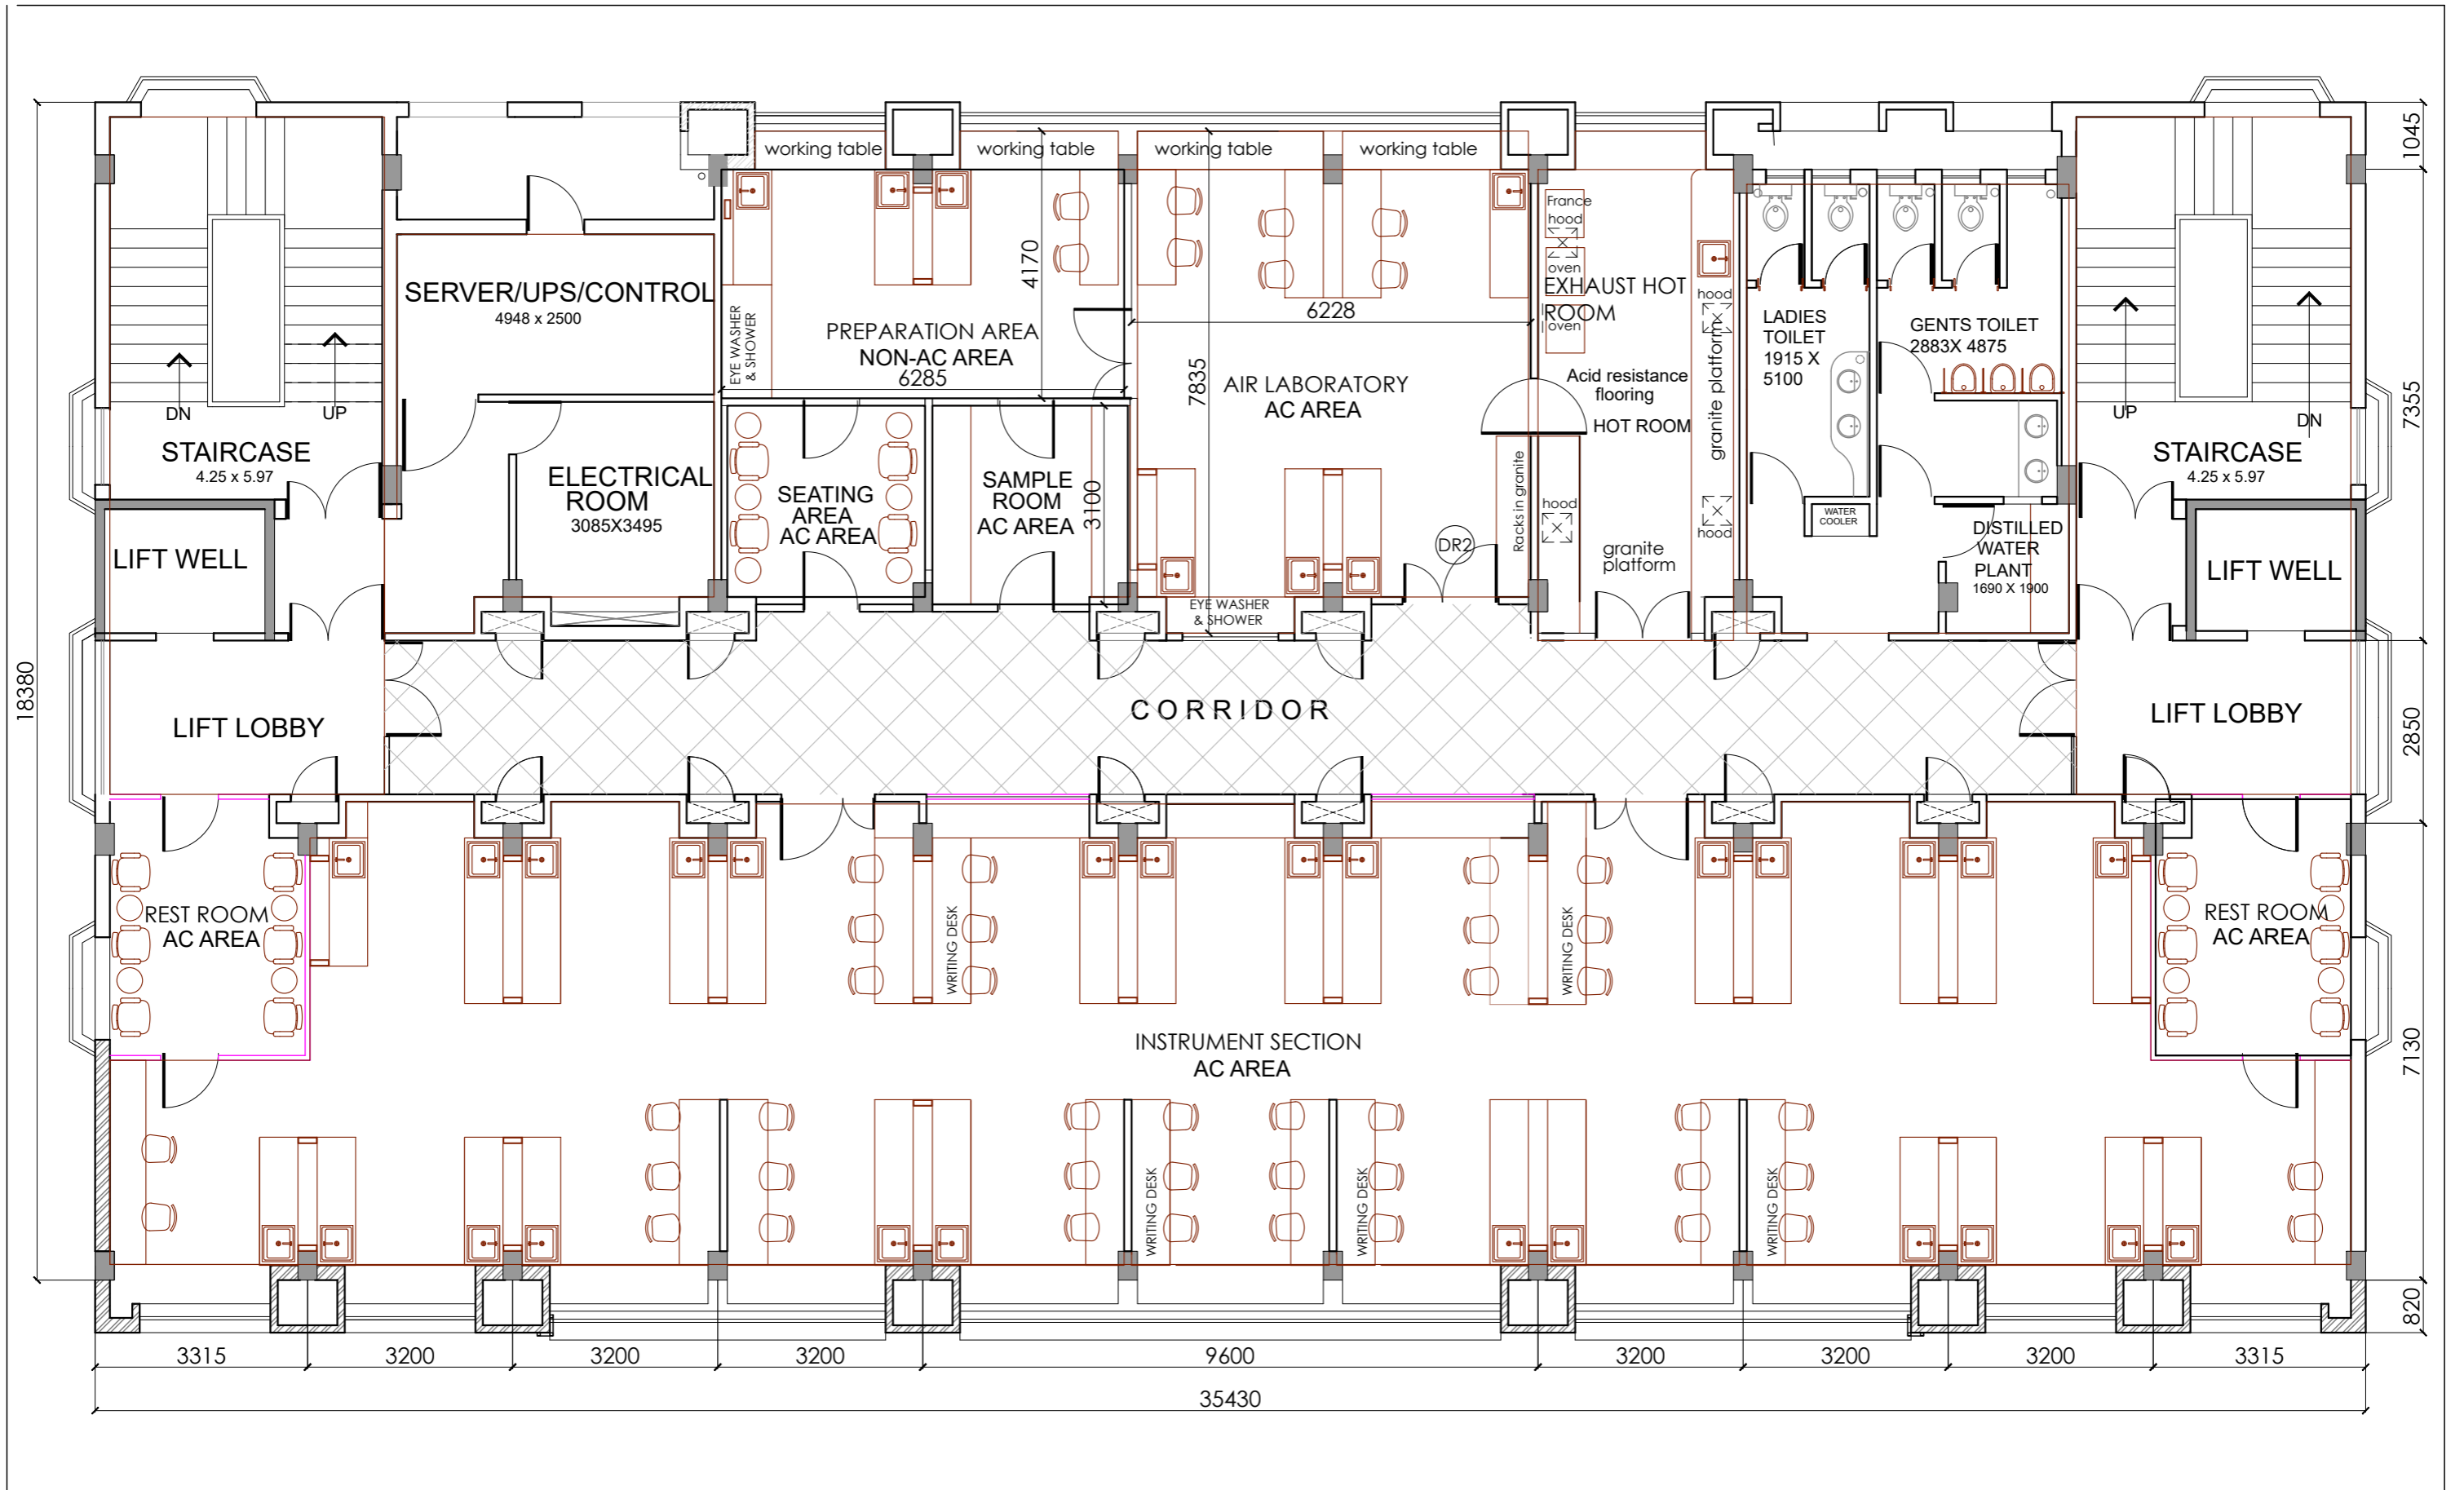

NOTES
 DRAWINGS SHALL NOT BE SCALED.
 WRITTEN DIMENSIONS TAKES PREFERENCE OVER SCALED DIMENSIONS.
 ALL DRAWINGS ARE INTER RELATED AND TO BE READ IN CONJUNCTION
 WITH OTHER RELEVANT CONSULTANTS DWGS. AND SPECIFICATIONS.
 ALL DRAWINGS ARE PROPERTY OF ARK DESIGNS PVT. LTD. AND
 CANNOT BE USED WITHOUT THEIR PRIOR PERMISSION.

NO	DATE	CHANGED BY	REVISIONS



CLIENT MPCB	PROJECT RESTORATION OF EXISTING LAB BUILDING FOR MPCB AT MAHAPE	STAGE TENDER	DATE 03/03/2025	SCALE 1:100 A3_PAPER	DRAWN BY NEHA	CHECKED BY UJWALA
----------------	--	-----------------	--------------------	-------------------------	------------------	----------------------

TITLE: **SECOND FLOOR LAYOUT**


ARK
 DESIGNS PVT LIMITED
 COMPREHENSIVE CONSULTANCY
 Email: teamarkdesigns@gmail.com Tel. No. 022 24449817, 24303535

JOB NO.
M/01/2013

DRG. NO.
MPCB/TEN/INT/2ND

03

CAD-FILE-PATH

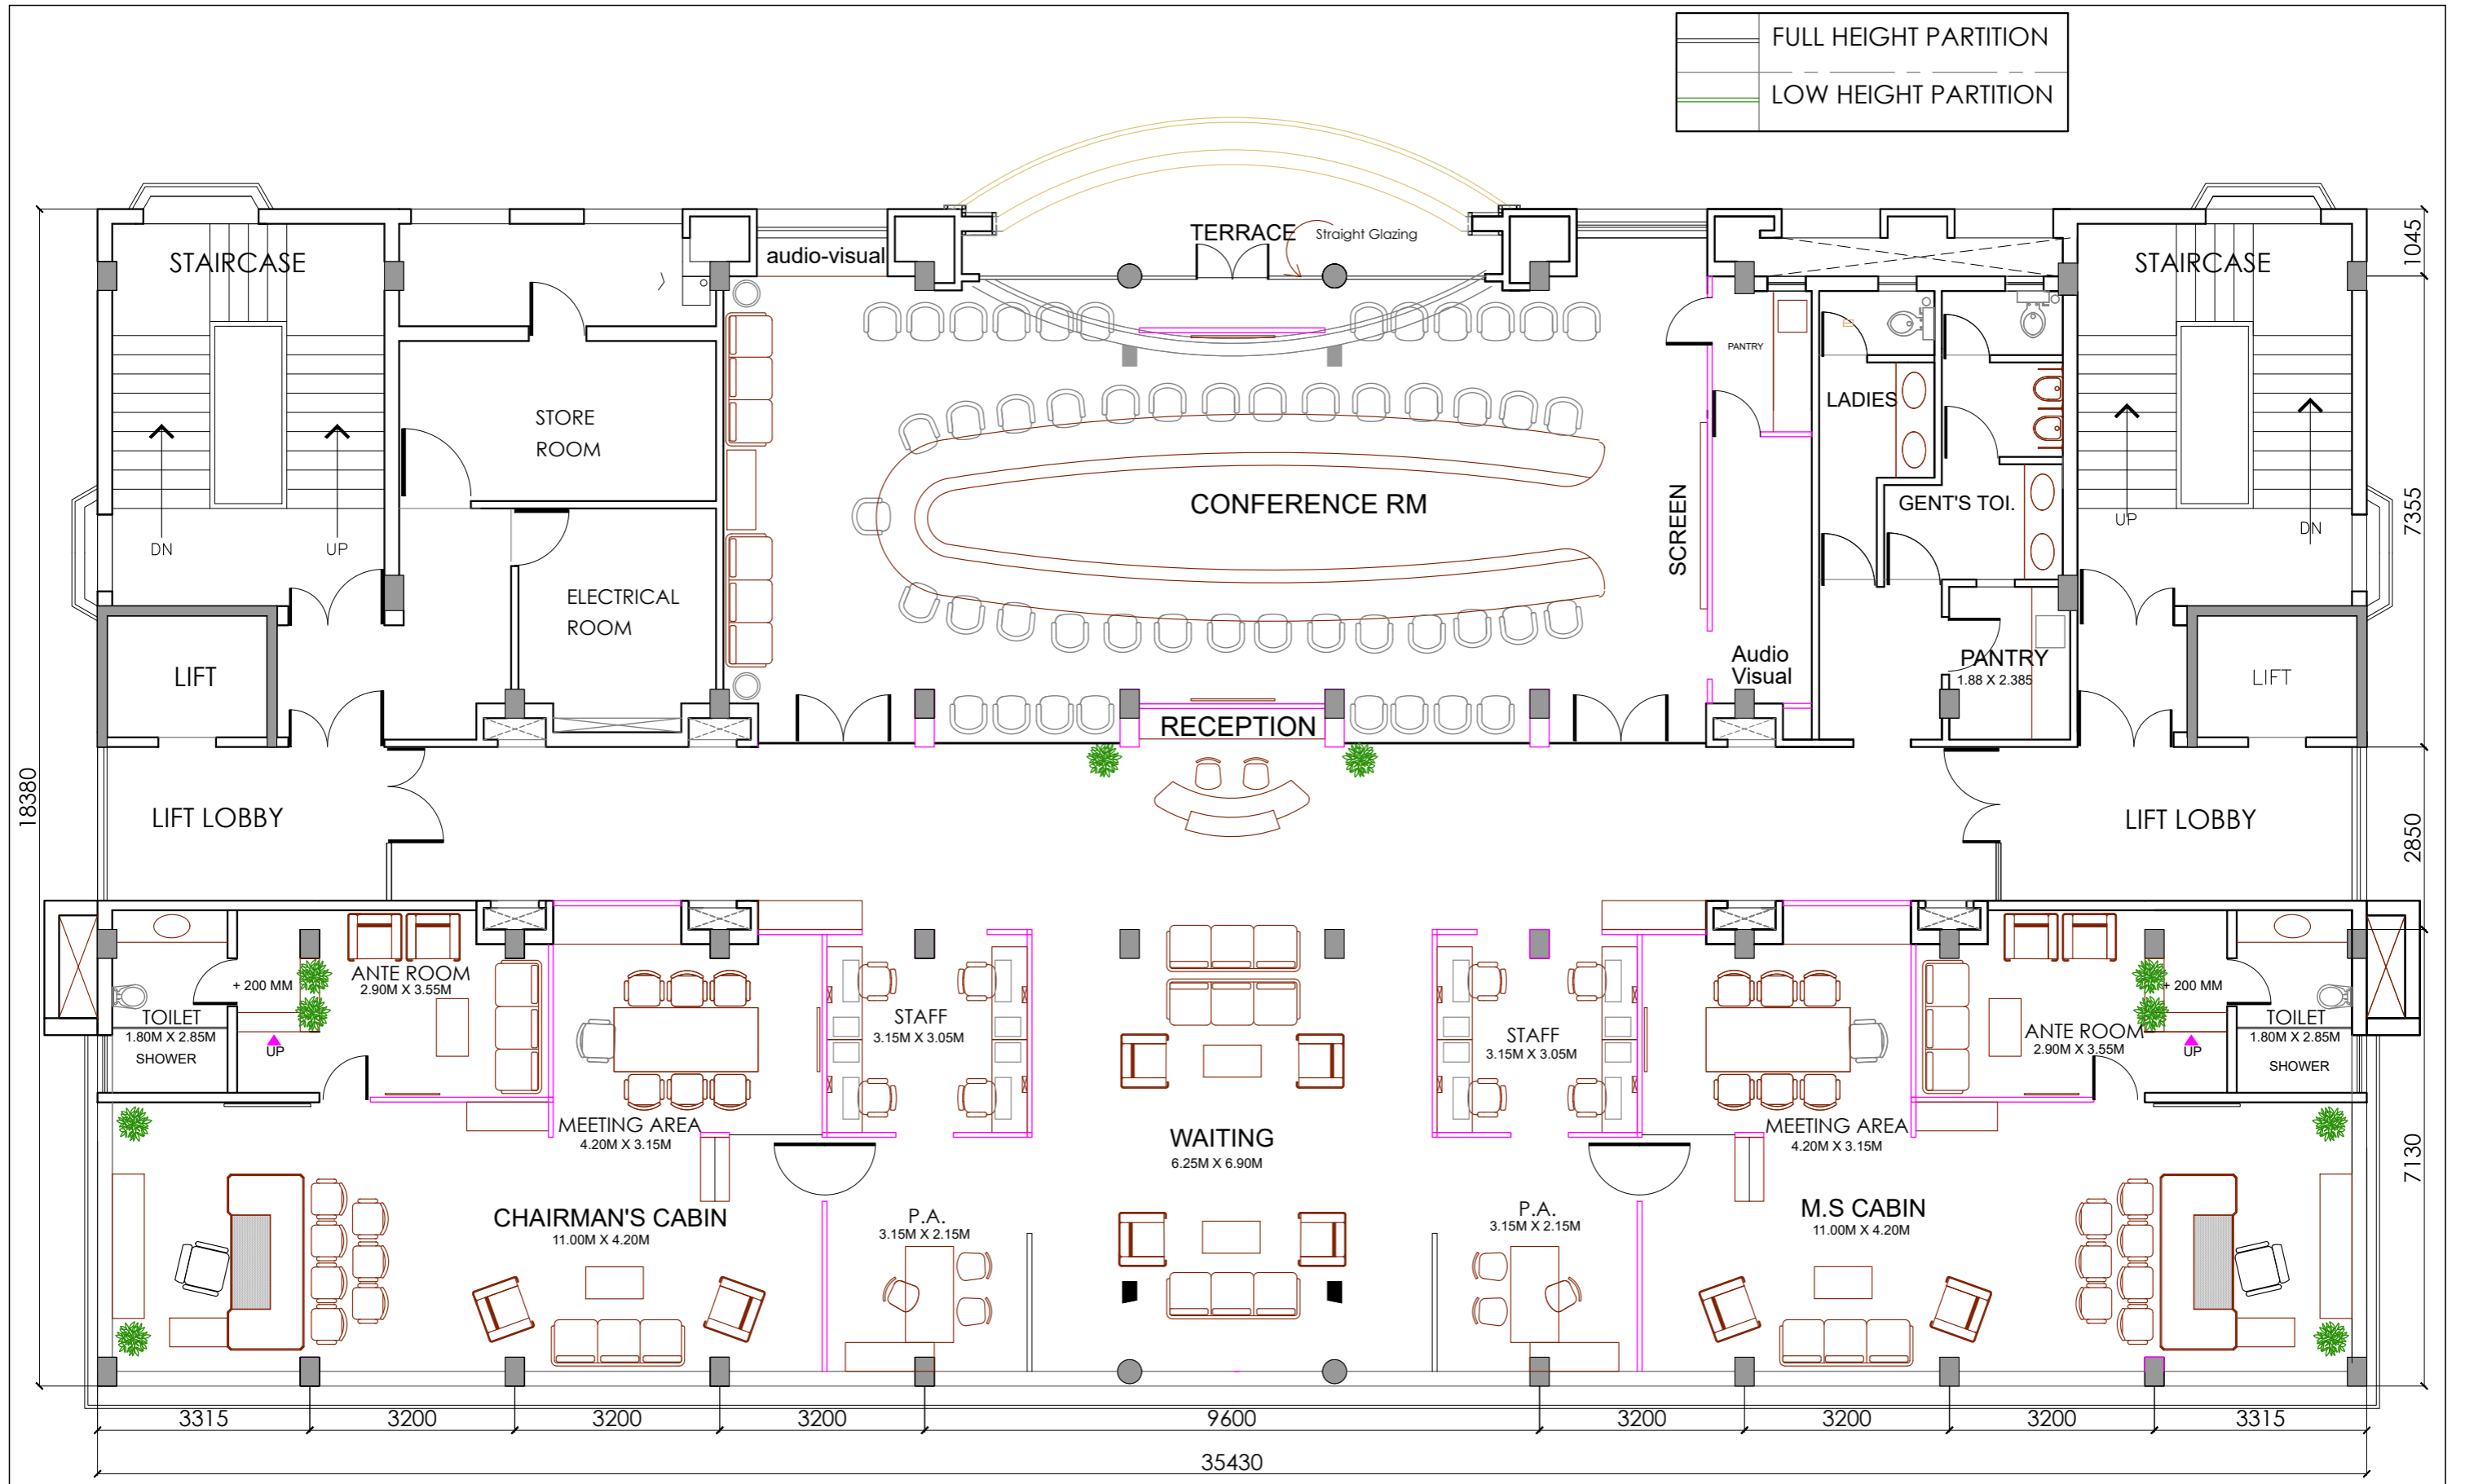

NOTES
 DRAWINGS SHALL NOT BE SCALED.
 WRITTEN DIMENSIONS TAKES PREFERENCE OVER SCALED DIMENSIONS.
 ALL DRAWINGS ARE INTER RELATED AND TO BE READ IN CONJUNCTION
 WITH OTHER RELEVANT CONSULTANTS DWGS. AND SPECIFICATIONS.
 ALL DRAWINGS ARE PROPERTY OF ARK DESIGNS PVT. LTD. AND
 CANNOT BE USED WITHOUT THEIR PRIOR PERMISSION.

NO	DATE	CHANGED BY	REVISIONS




CLIENT: MPCB
 PROJECT: RESTORATION OF EXISTING LAB BUILDING FOR MPCB AT MAHAPE
 STAGE: TENDER
 DATE: 03/03/2025
 SCALE: 1:100 A3_PAPER
 DRAWN BY: NEHA
 CHECKED BY: UJWALA

TITLE: THIRD FLOOR LAYOUT

ARK
 DESIGNS PVT LIMITED
 COMPREHENSIVE CONSULTANCY
 Email: teamarkdesigns@gmail.com Tel. No. 022 24449817, 24303535

JOB NO. M/01/2013
 DRG. NO. MPCB/TEN/INT/3RD
 04
 CAD-FILE-PATH

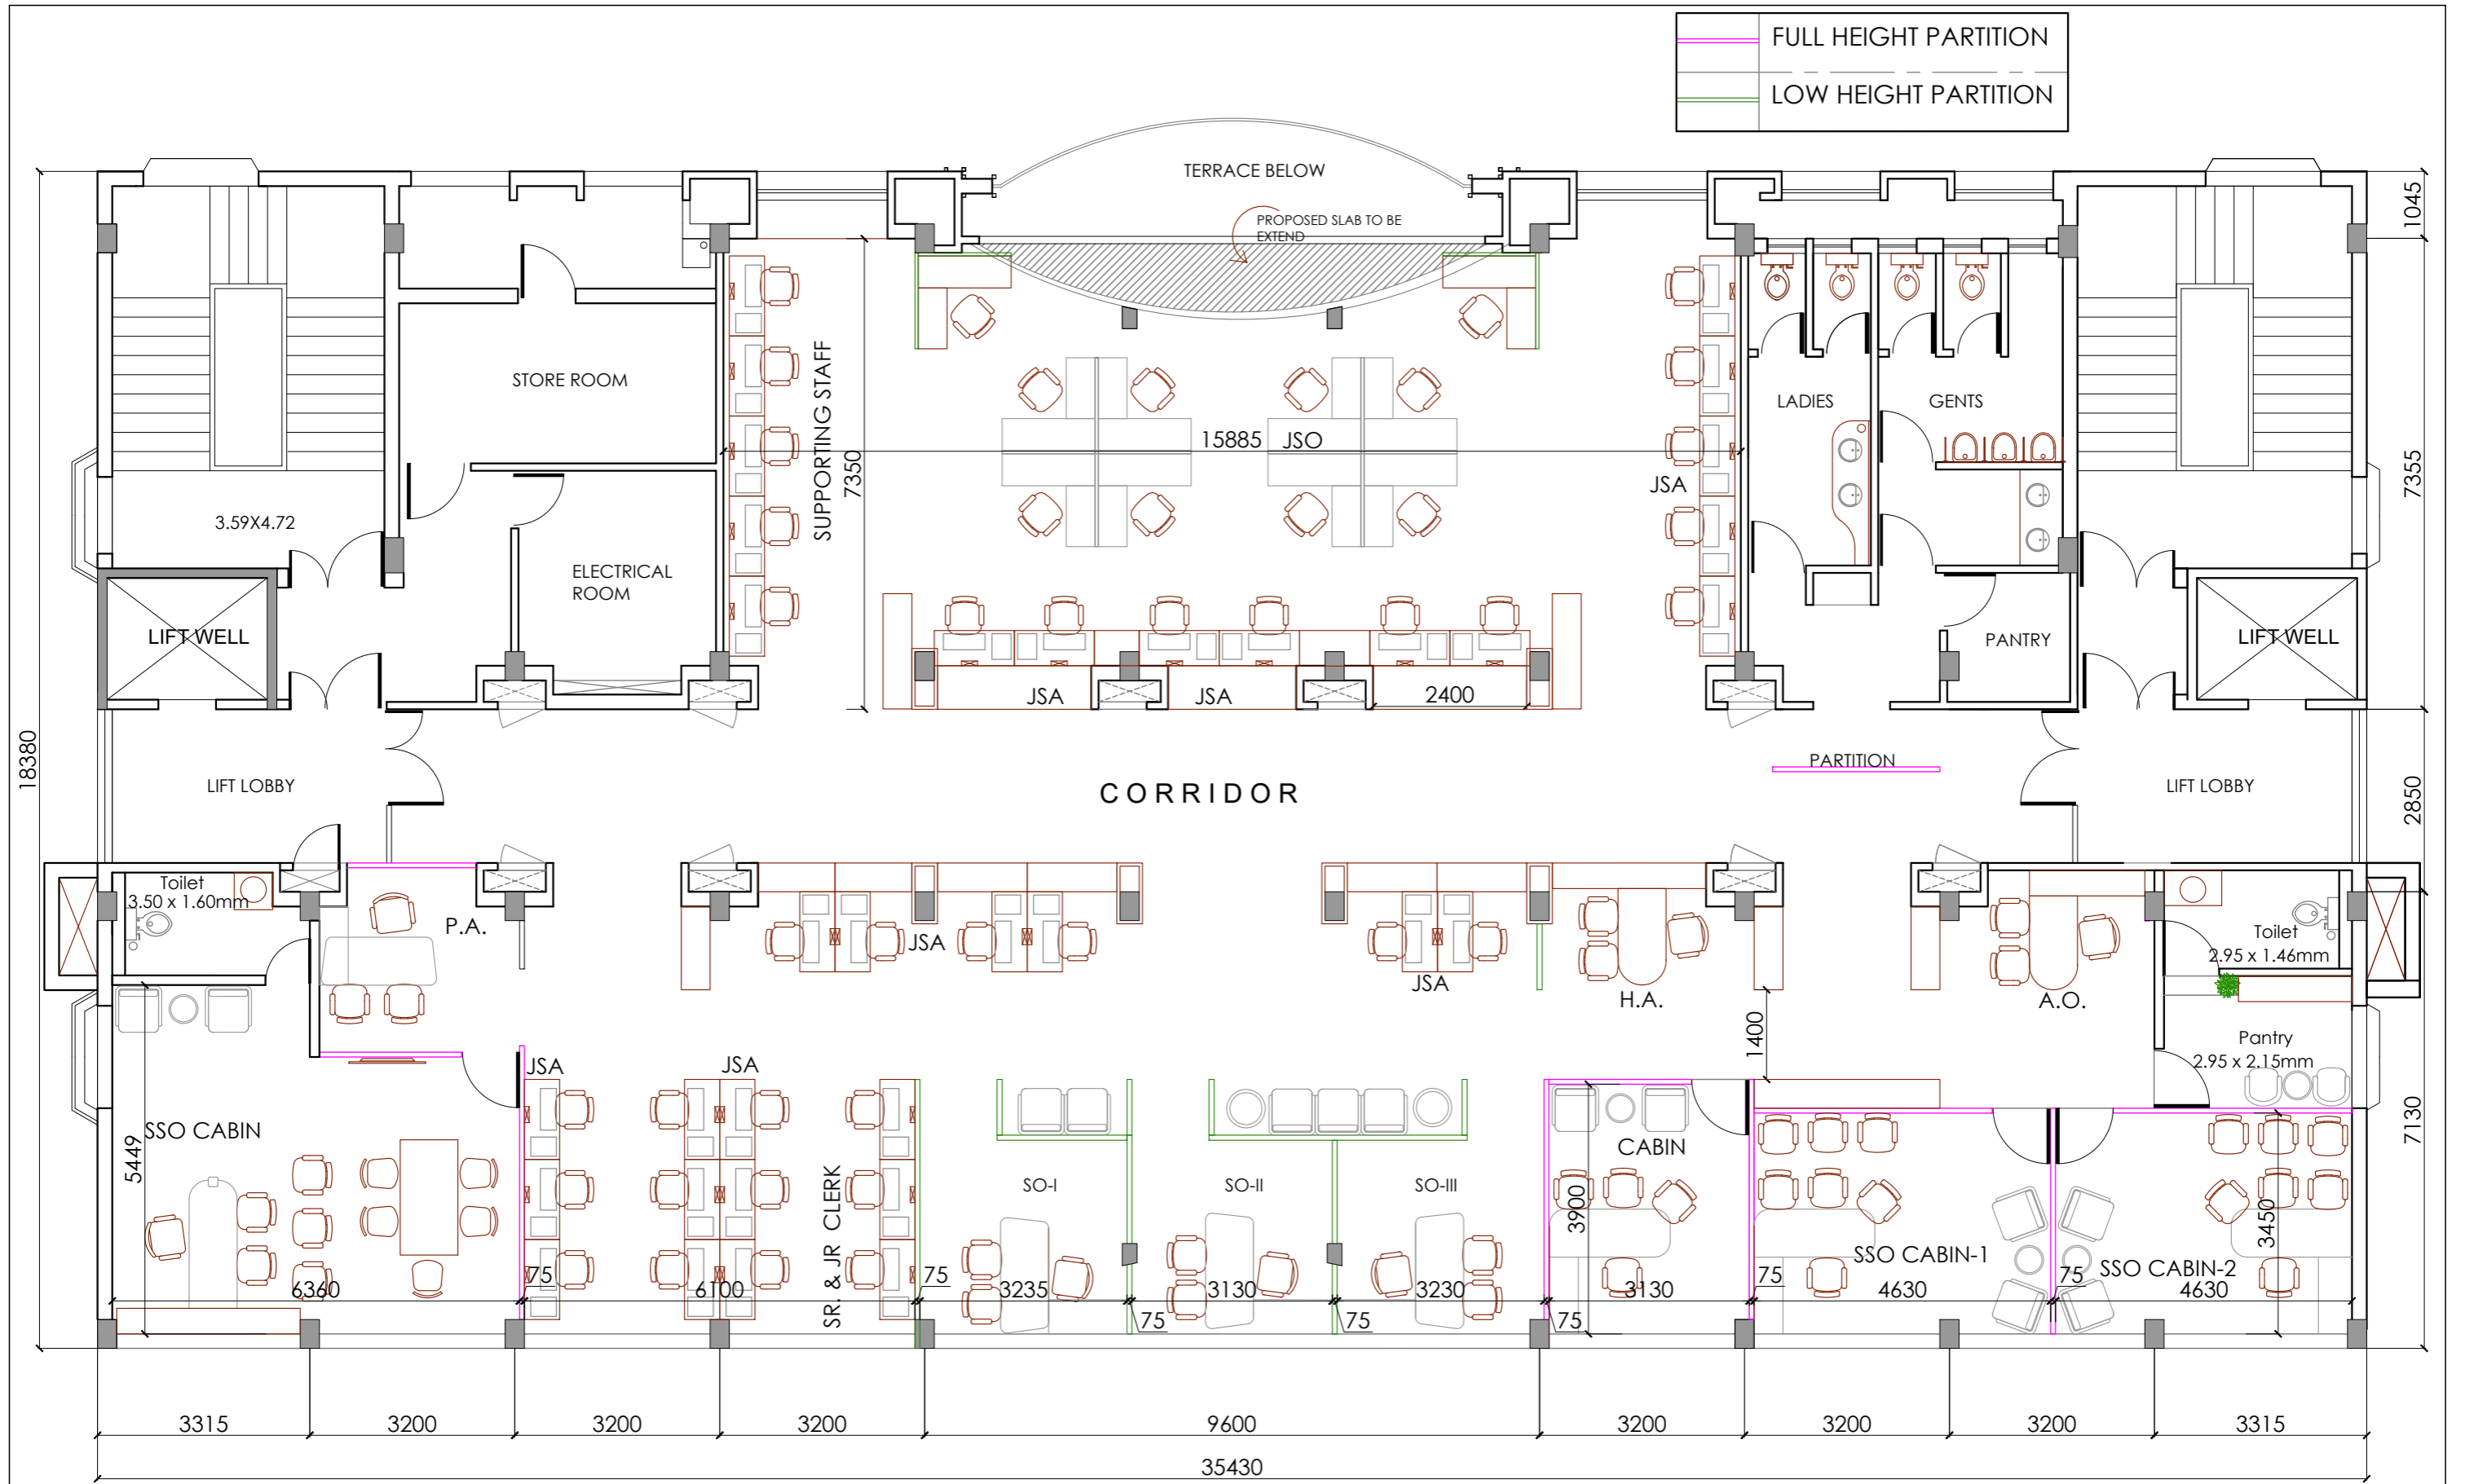

NOTES
 DRAWINGS SHALL NOT BE SCALED.
 WRITTEN DIMENSIONS TAKES PREFERENCE OVER SCALED DIMENSIONS.
 ALL DRAWINGS ARE INTER RELATED AND TO BE READ IN CONJUNCTION
 WITH OTHER RELEVANT CONSULTANTS DWGS. AND SPECIFICATIONS.
 ALL DRAWINGS ARE PROPERTY OF ARK DESIGNS PVT. LTD. AND
 CANNOT BE USED WITHOUT THEIR PRIOR PERMISSION.

NO	DATE	CHANGED BY	REVISIONS




CLIENT
 MPCB
 PROJECT
 RESTORATION OF EXISTING LAB BUILDING FOR MPCB AT MAHAPE
 STAGE
 TENDER
 DATE
 03/03/2025
 SCALE
 1:100 A3_PAPER
 DRAWN BY
 NEHA
 CHECKED BY
 UJWALA

TITLE: **FOURTH FLOOR LAYOUT**

ARK
 DESIGNS PVT LIMITED
 COMPREHENSIVE CONSULTANCY
 Email: teamarkdesigns@gmail.com Tel. No. 022 24449817, 24303535

JOB NO.
 M/01/2013
 DRG. NO.
 MPCB/TEN/INT/4TH
05
 CAD-FILE-PATH

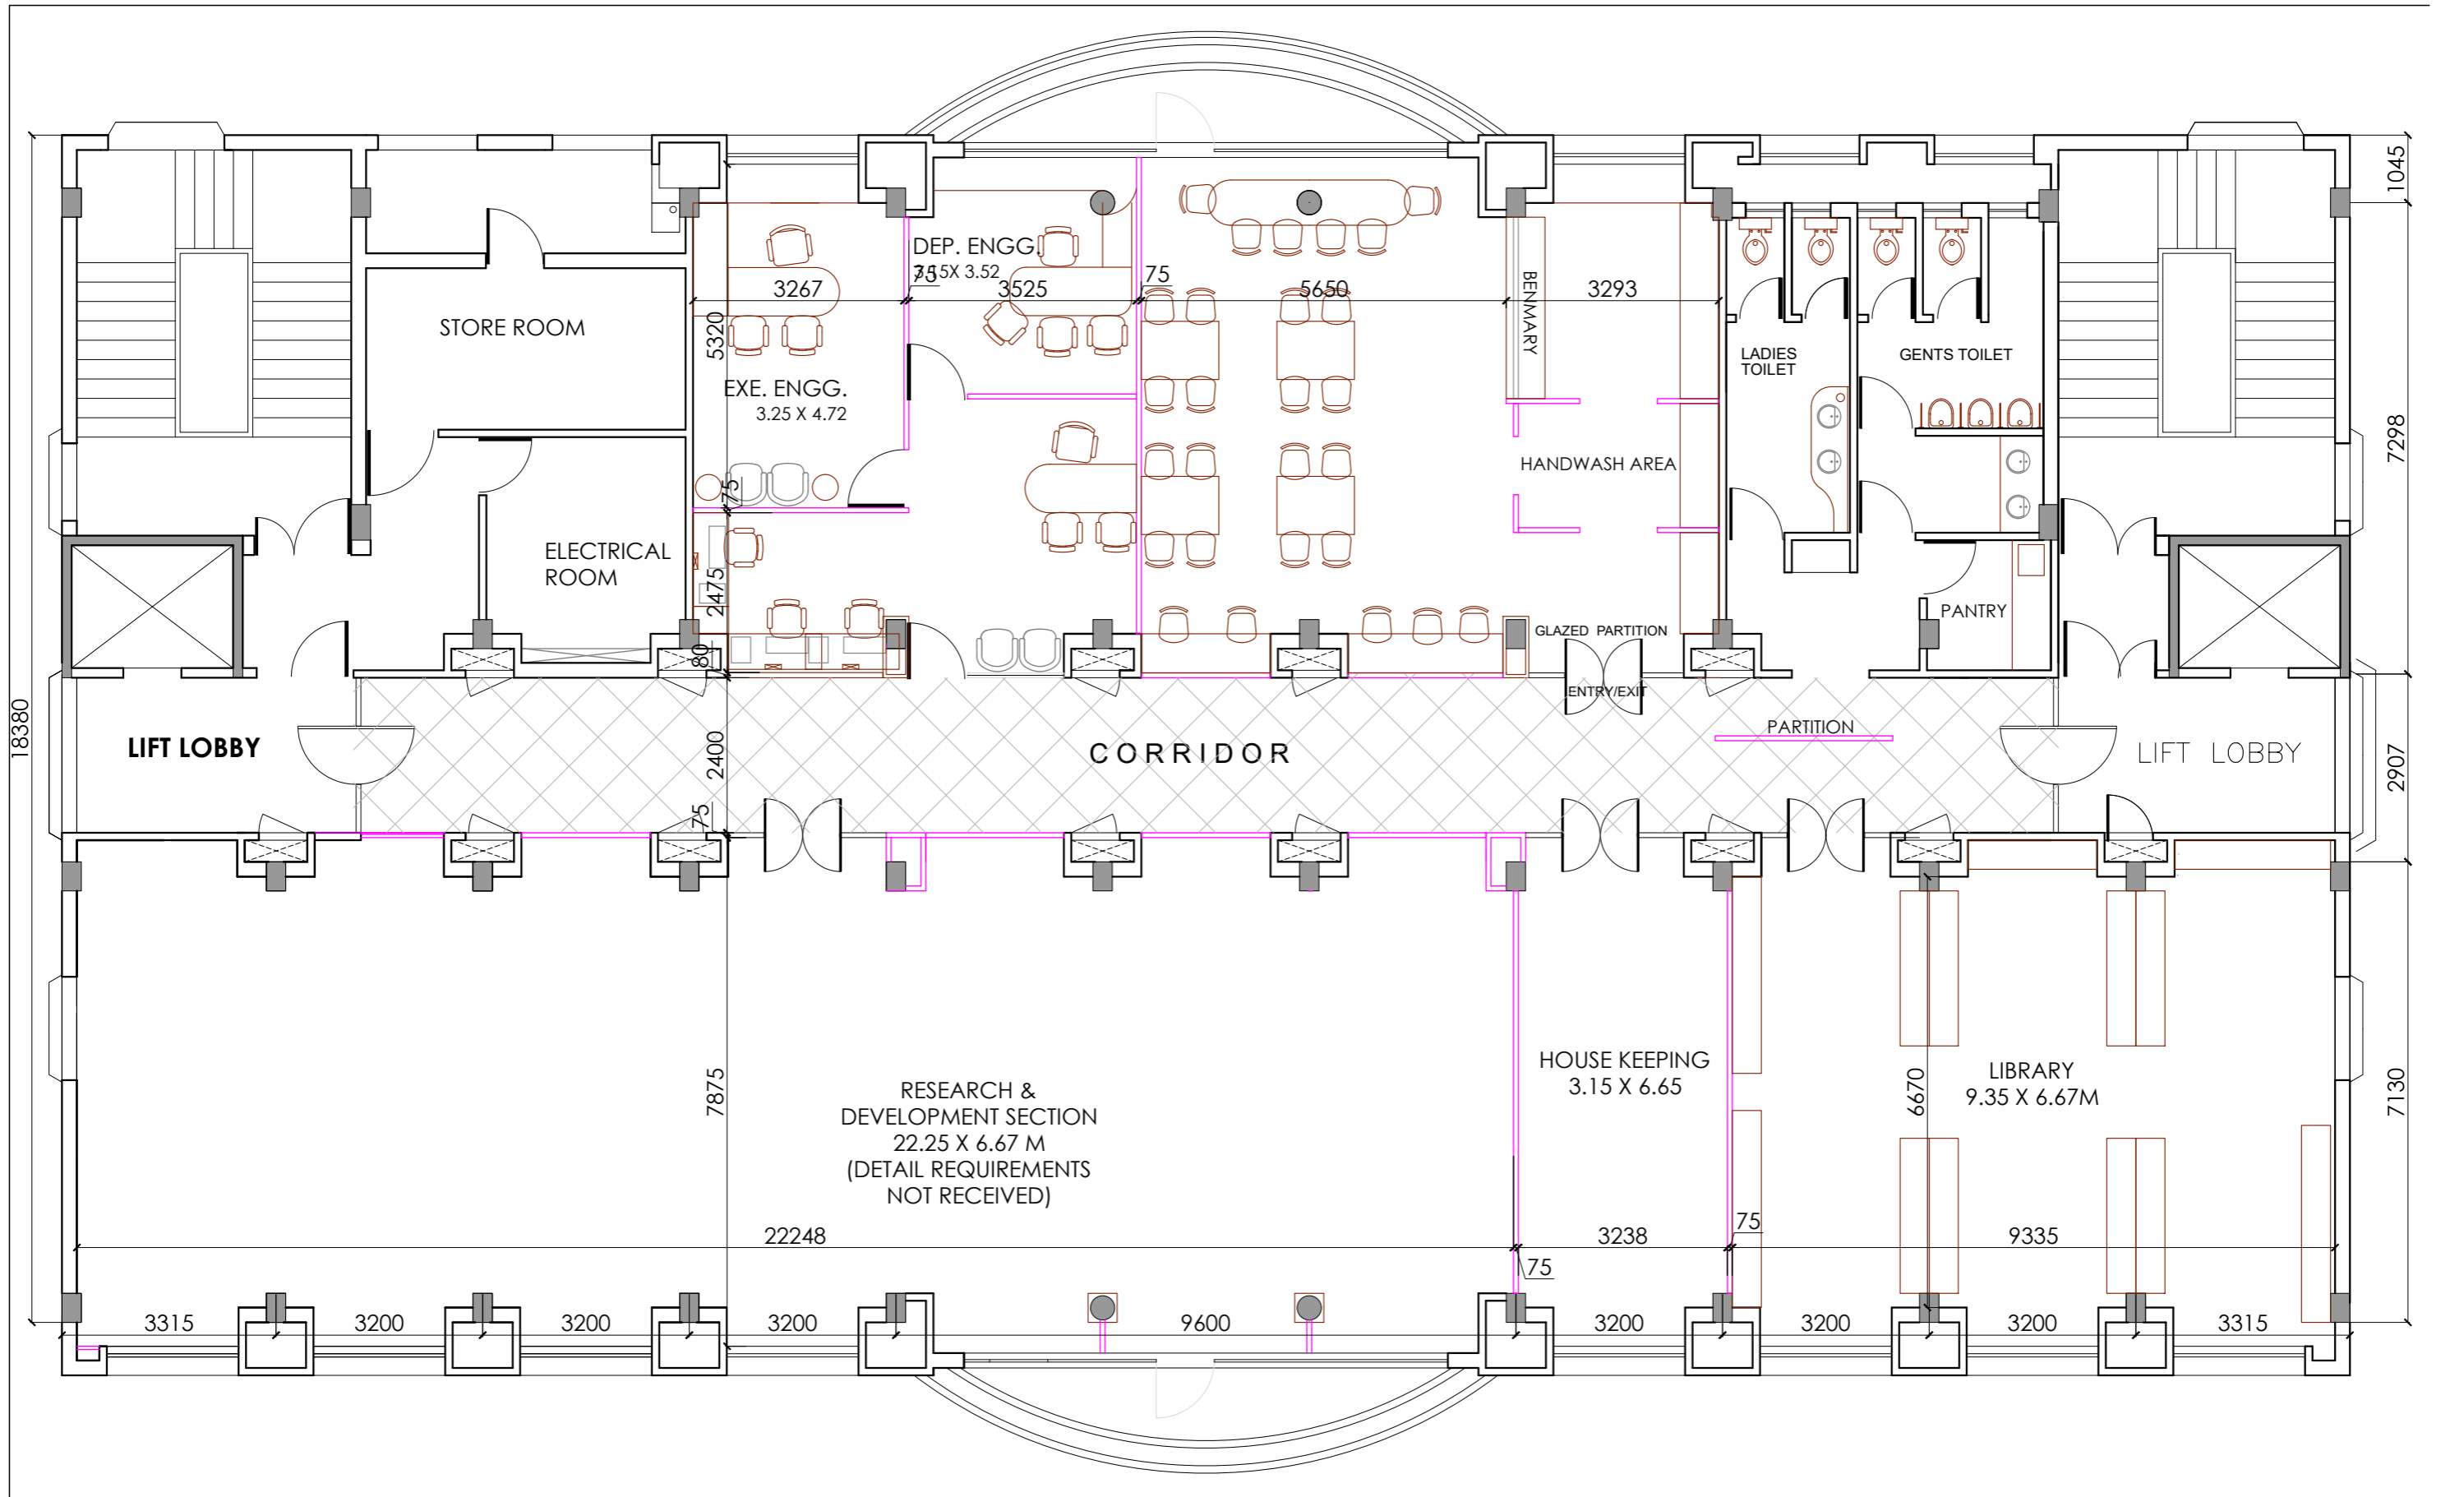


NOTES
 DRAWINGS SHALL NOT BE SCALED.
 WRITTEN DIMENSIONS TAKES PREFERENCE OVER SCALED DIMENSIONS.
 ALL DRAWINGS ARE INTER RELATED AND TO BE READ IN CONJUNCTION
 WITH OTHER RELEVANT CONSULTANTS DWGS. AND SPECIFICATIONS.
 ALL DRAWINGS ARE PROPERTY OF ARK DESIGNS PVT. LTD. AND
 CANNOT BE USED WITHOUT THEIR PRIOR PERMISSION.

NO	DATE	CHANGED BY	REVISIONS



CLIENT
 MPCB
 PROJECT
 RESTORATION OF EXISTING LAB BUILDING FOR MPCB AT MAHAPE
 STAGE
 TENDER
 DATE
 03/03/25
 SCALE
 1:100 A3_PAPER
 DRAWN BY
 NEHA
 CHECKED BY
 UJWALA

TITLE: **FIFTH FLOOR LAYOUT**


 ARK DESIGNS PRIVATE LIMITED
 ARCHITECTURE, ENGINEERING & INTERIOR CONSULTANCY
 15, CORNER VIEW, GOKHALE ROAD (N), BOMBAY 400 028
 & PARSAT, SHEVAJI CIRCLE, SATARA 415 001

JOB NO.
 M/01/2013
 DRG. NO.
 MPCB/TEN/INT/STH 06
 CAD-FILE-PATH